




THIRD FLOOR PLAN, SCALE 1:150



SECOND FLOOR PLAN, SCALE 1:150

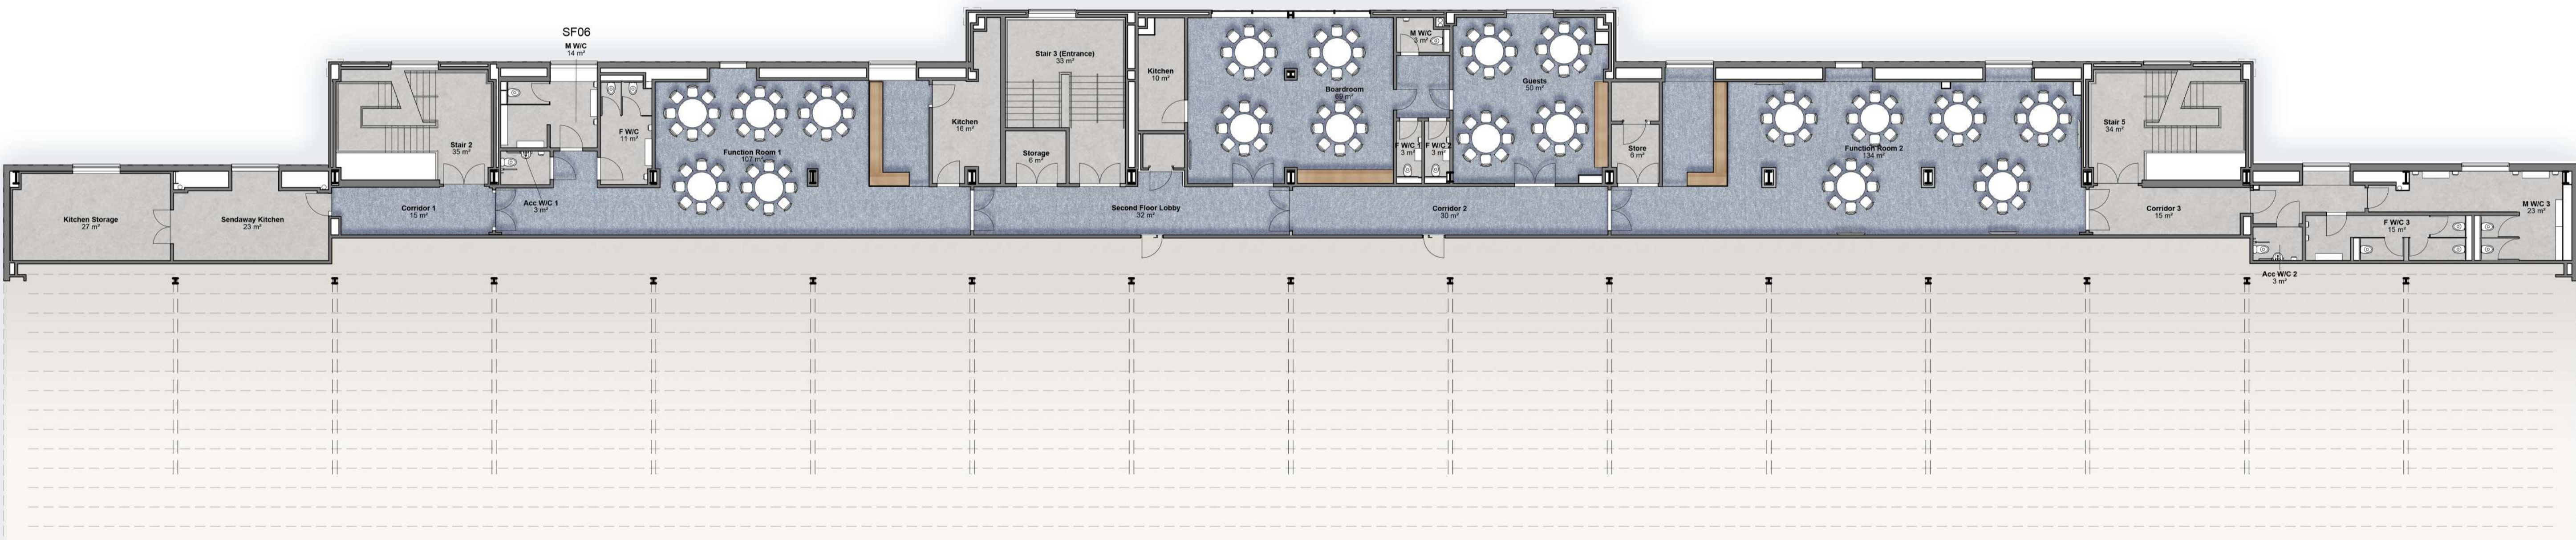